


L:\Engineering\CAD\Cad Drawings\DETAILS\Building Dept\ Floating Wall.dwg

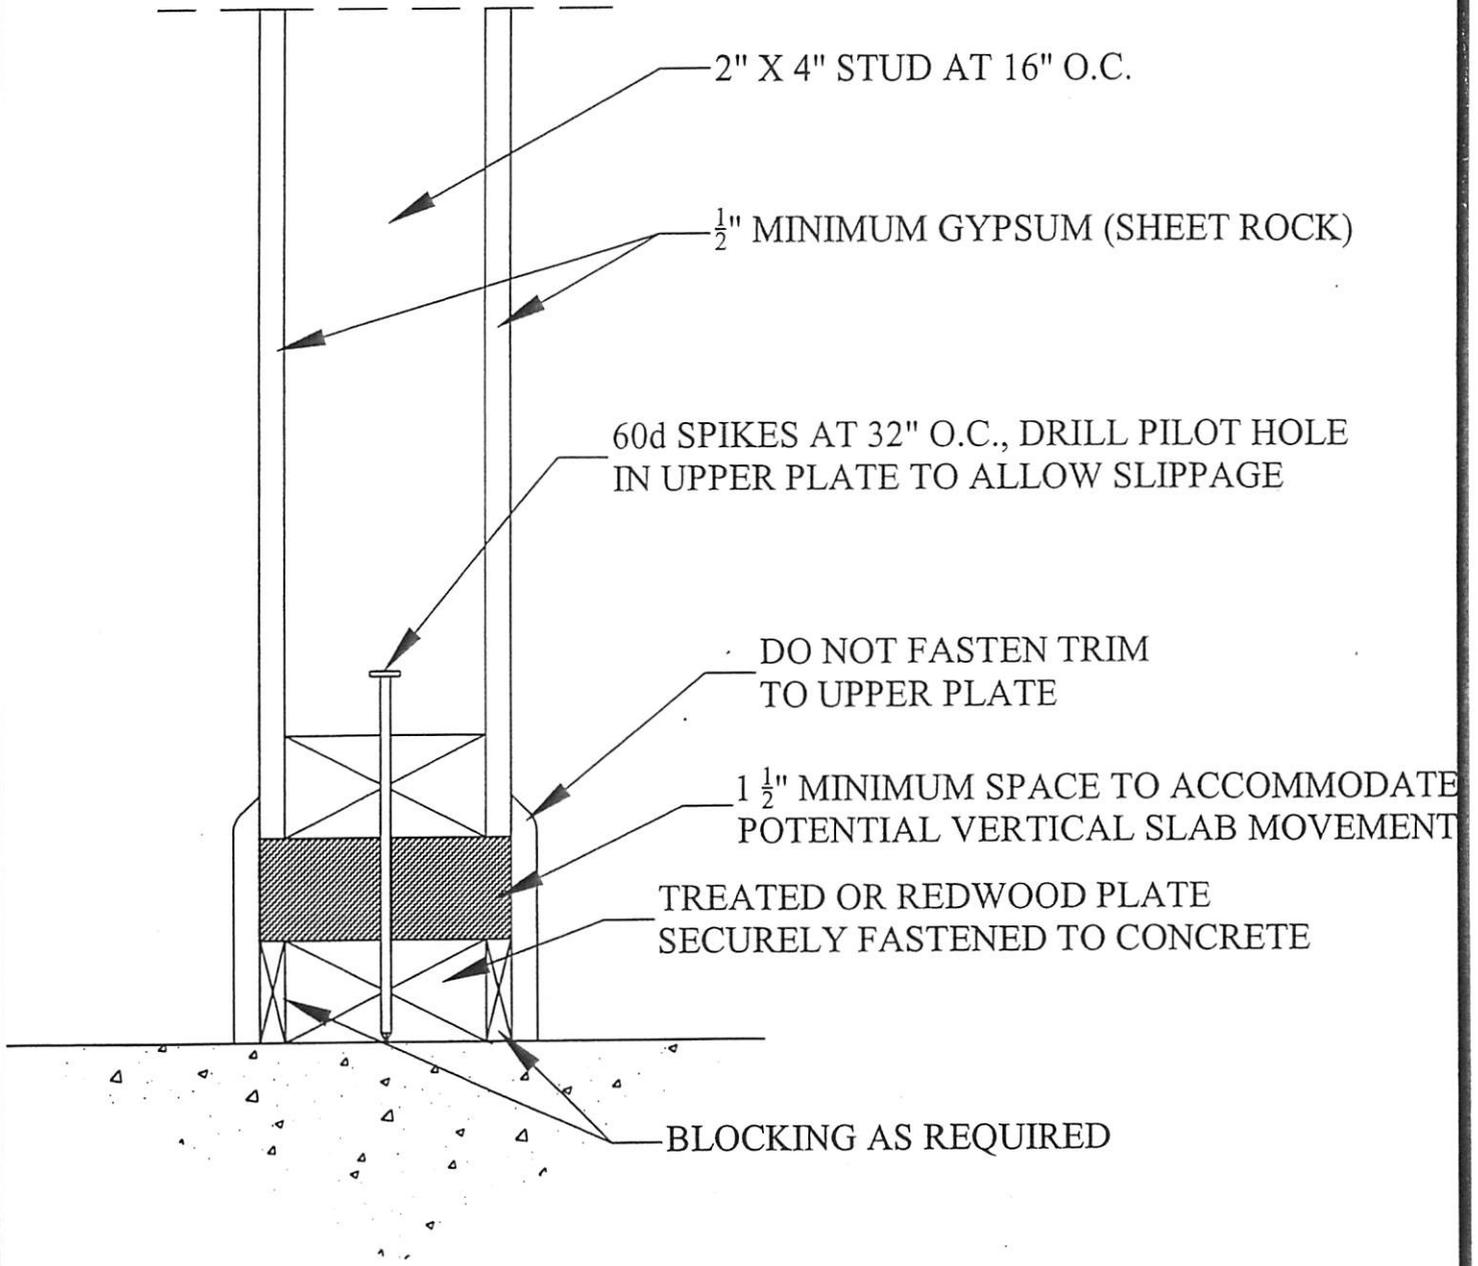

Public Works
Department

Floating Wall Detail

Scale: N.T.S

April 2002