


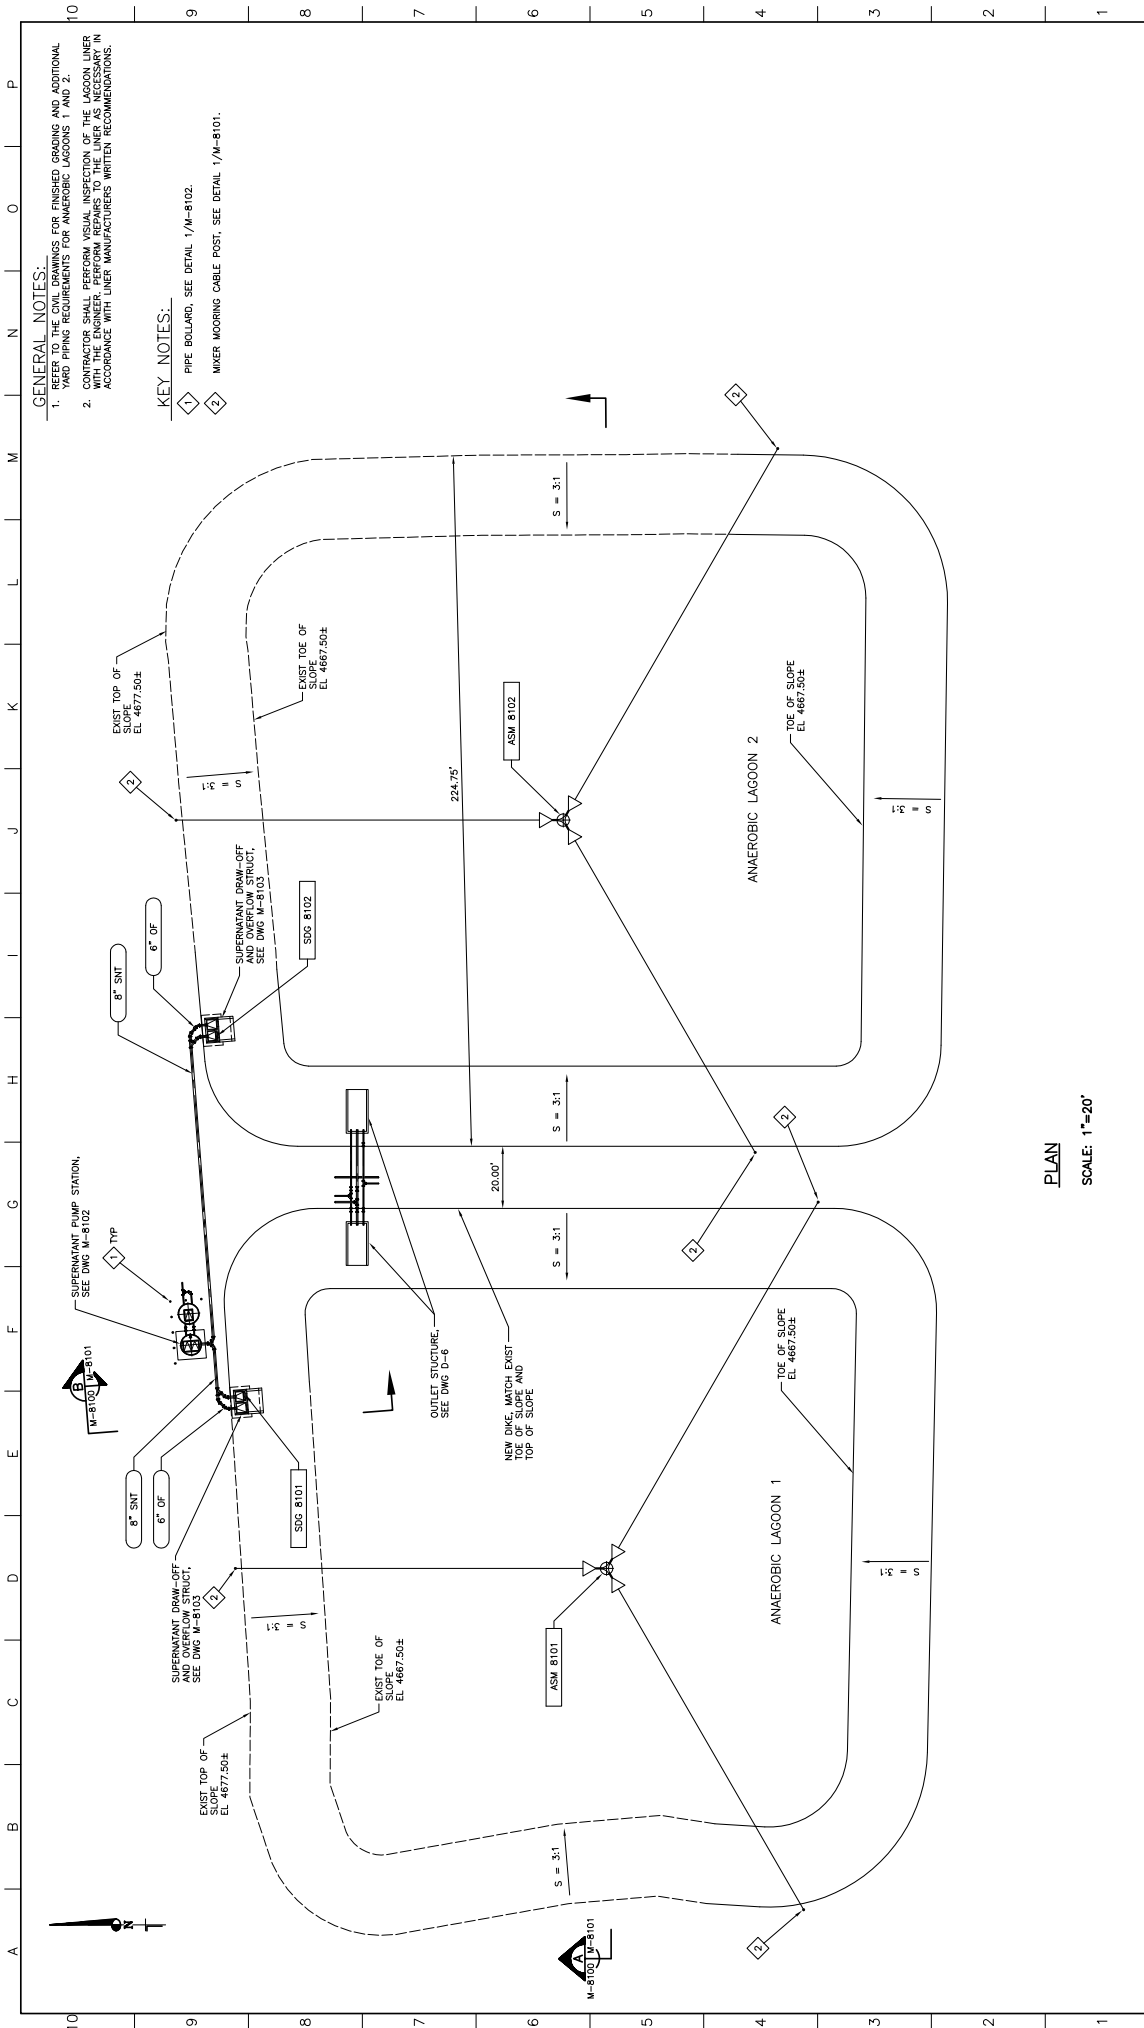

GENERAL NOTES:

- 1. REFER TO THE CIVIL DRAWINGS FOR FINISHED GRADING AND ADDITIONAL YARD PIPING REQUIREMENTS FOR ANAEROBIC LAGOONS 1 AND 2.
- 2. CONTRACTOR SHALL PERFORM VISUAL INSPECTION OF THE LAGOON LINER WITH THE ENGINEER PRESENT TO VERIFY THE LAGOON LINER IS INSTALLED IN ACCORDANCE WITH LINER MANUFACTURERS WRITTEN RECOMMENDATIONS.

KEY NOTES:

- 1. PIPE BOLLARD, SEE DETAIL 1/M-8102.
- 2. MIXER MOORING CABLE POST, SEE DETAIL 1/M-8101.

PLAN

SCALE: 1"=20'



**Dewberry®**  
Dewberry Engineers Inc.  
990 S. BROADWAY, SUITE 400  
DENVER, COLORADO 80209  
(303) 825-1802

LINE IS 2 INCHES AT FULL SIZE (IF NOT 2" SCALE ACCORDINGLY)  
DRAWING: JRA  
DESIGNED: NKF  
CHECKED: PDR



APPROVED:  
J. R. ANDERSON  
PRINCIPAL  
MAY 23, 2016  
DATE

| REV. | DESCRIPTION             | BY  | DATE     | APP. |
|------|-------------------------|-----|----------|------|
| 0    | ISSUED FOR CONSTRUCTION | JRA | 05/23/16 | PDR  |
|      |                         |     |          |      |
|      |                         |     |          |      |
|      |                         |     |          |      |
|      |                         |     |          |      |


CITY OF EVANS  
EVANS, COLORADO

MECHANICAL

ANAEROBIC LAGOONS 1 AND 2  
PLAN

WASTEWATER TREATMENT PLANT

DATE: 02/29/16  
PROJECT: 50071604  
REVISION NO.: 0  
DRAWING NUMBER: M-8100  
SHEET NUMBER

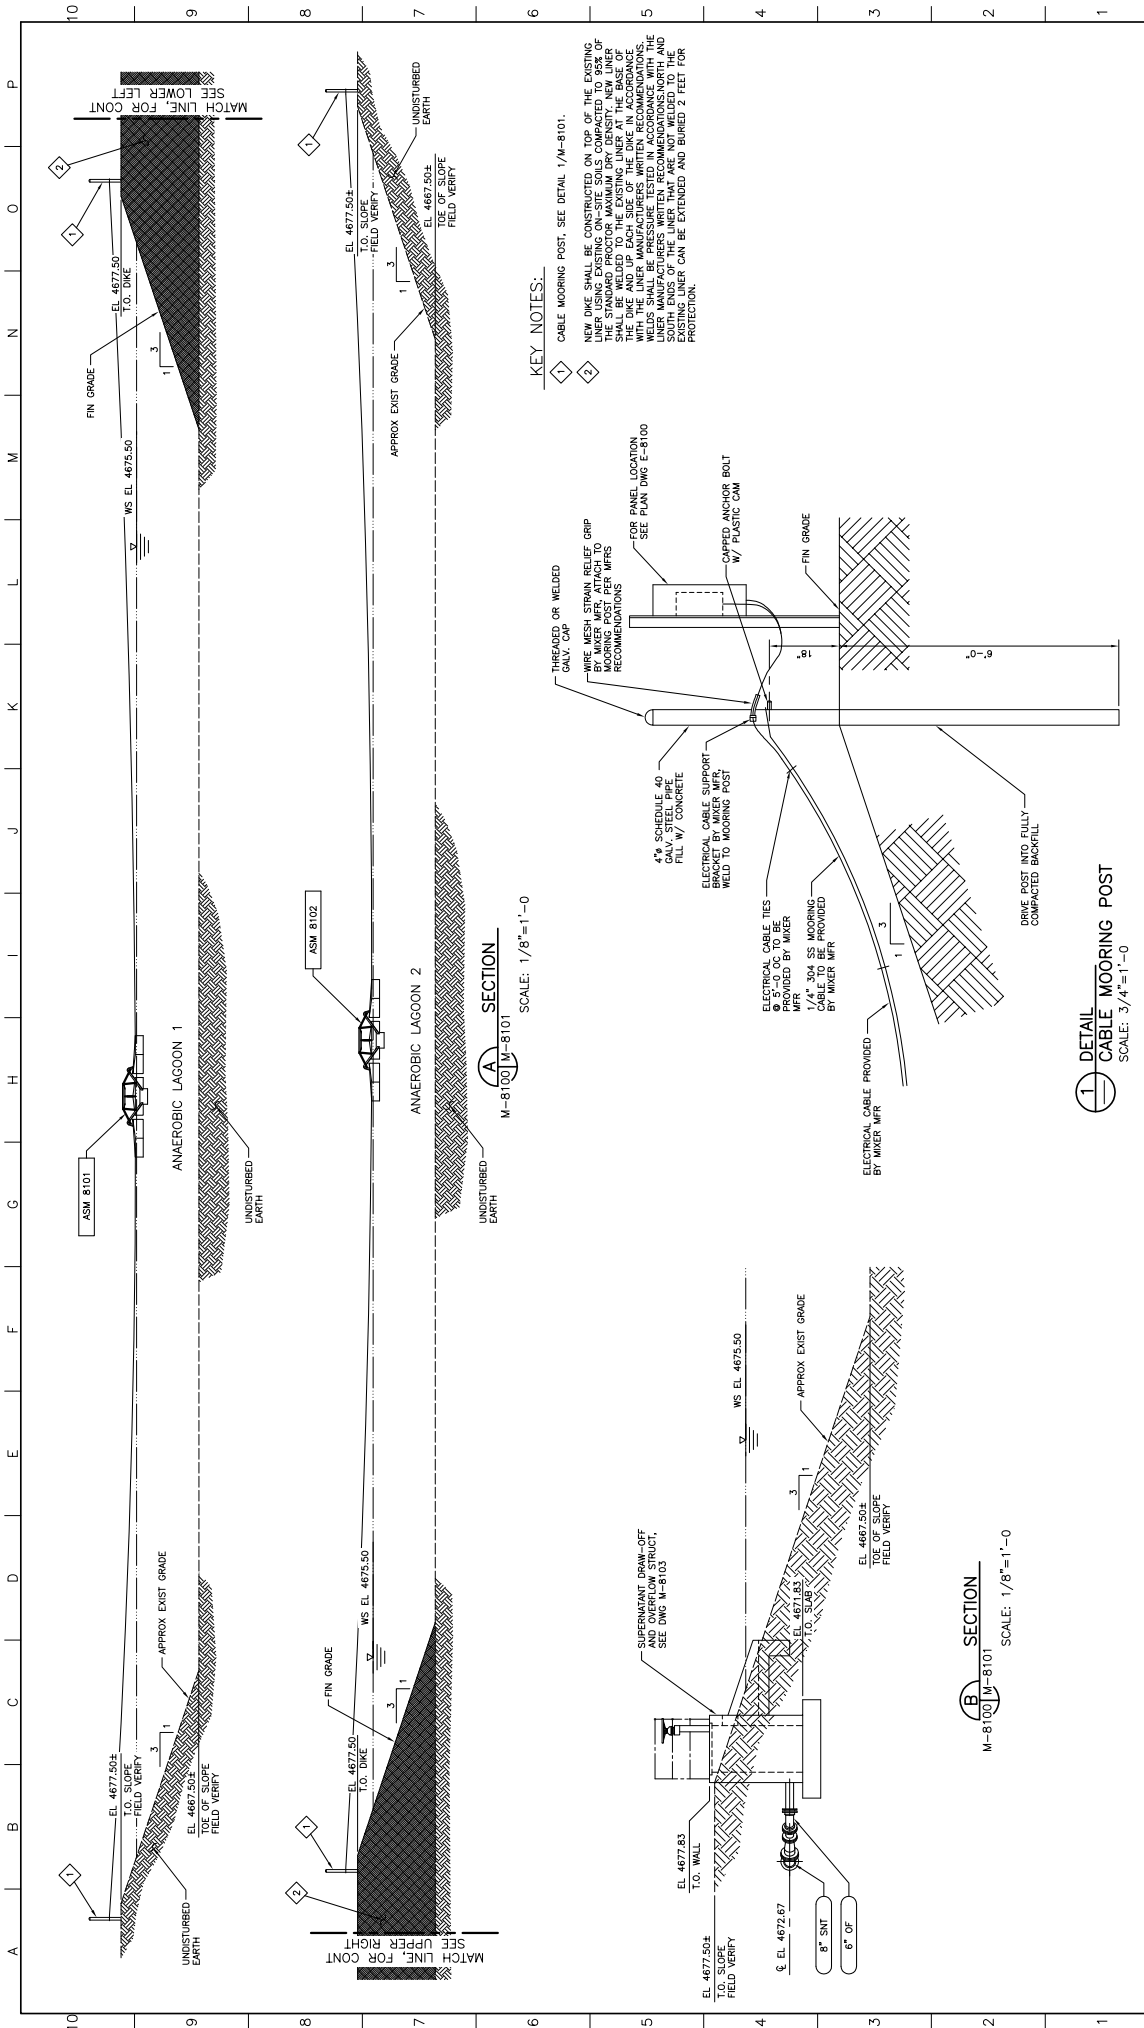

|   |  |   |  |                                                                      |  |                                                                 |  |                                                                |  |                                                                |  |                                                                                                   |  |
|---|--|---|--|----------------------------------------------------------------------|--|-----------------------------------------------------------------|--|----------------------------------------------------------------|--|----------------------------------------------------------------|--|---------------------------------------------------------------------------------------------------|--|
| <b>Dewberry®</b><br>Dewberry Engineers Inc.<br>990 S. BROADWAY, SUITE 400<br>Denver, Colorado 80209<br>(303) 825-1802 |  | LINE IS 2 INCHES<br>(IF NOT 2" SCALE ACCORDINGLY)<br>DRAWING: MPL1604-8101<br>DRAWN: JRA<br>DESIGNED: NKF<br>CHECKED: PDR |  | APPROVED:<br><br>J. R. Anderson<br>PRINCIPAL<br>MAY 23, 2016<br>DATE |  | REV. 0 ISSUED FOR CONSTRUCTION<br>BY: JRA<br>DATE: 05/23/16 PDR |  | CITY OF EVANS<br>EVANS, COLORADO<br>WASTEWATER TREATMENT PLANT |  | MECHANICAL<br>ANAEROBIC LAGOONS 1 AND 2<br>SECTIONS AND DETAIL |  | DATE: 03/01/16<br>PROJECT: 50071604<br>REVISION NO.: 0<br>DRAWING NUMBER: M-8101<br>SHEET NUMBER: |  |
|---|--|---|--|----------------------------------------------------------------------|--|-----------------------------------------------------------------|--|----------------------------------------------------------------|--|----------------------------------------------------------------|--|---------------------------------------------------------------------------------------------------|--|