

Xcel Product codes

POLE: 216674
 Dec. Base: 216680
 Dec. Arm: 216705
 Fixture: 1005641

SCALE: NTS	DATE: 12/4/19	DRAWN BY: GAJ	DRAWING NUMBER: EVNS-CMP 28'
---------------	------------------	------------------	---------------------------------


MOUNTAIN STATES LIGHTING

P.O. Box 449
 Conifer, CO 80433
 Phone 303-838-4430
 Fax 303-838-4439

REP: Mountain States	QUOTE #:	DIST.:
-------------------------	----------	--------

JOB NAME:
 Evans, CO - 28' Pole Composite Drawing



XCEL PRODUCT CODE: 216674

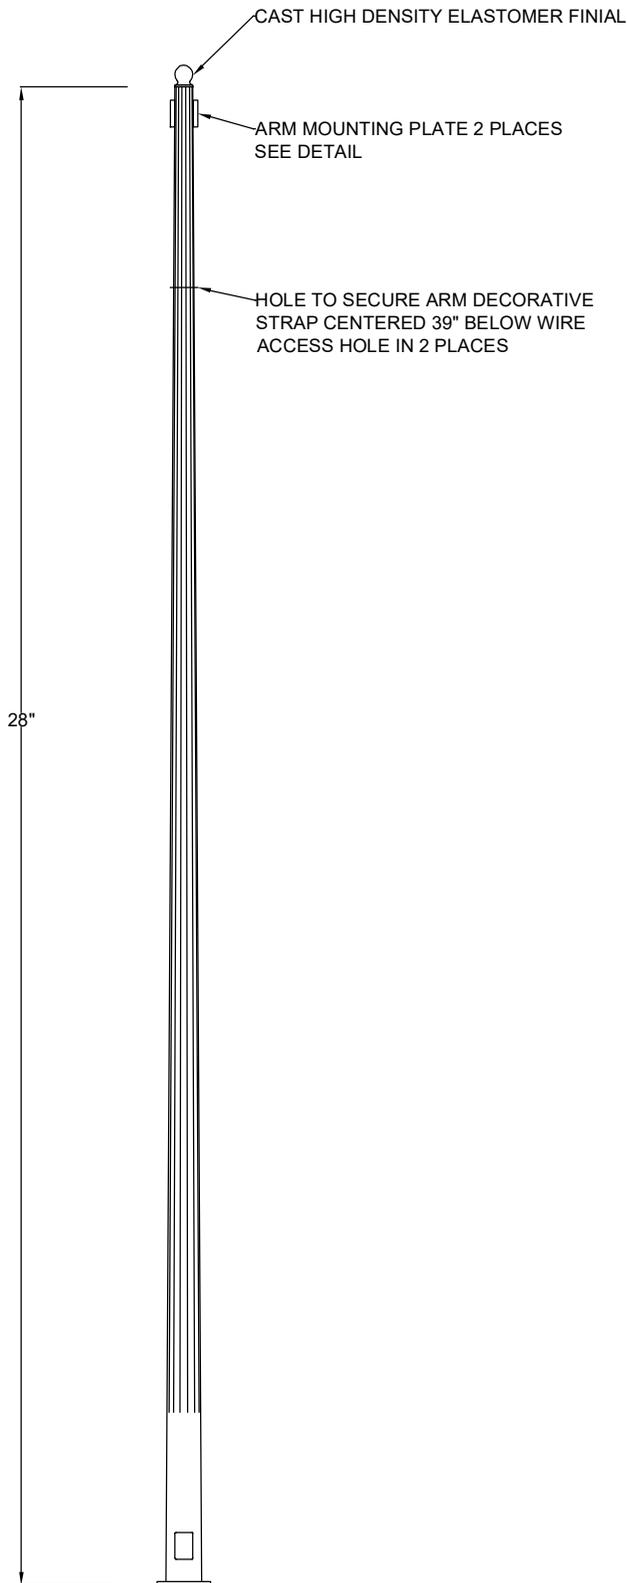

28' TAPERED FLUTED STEEL POLE IS 4" DIA AT TOP AND 8" DIA AT BOTTOM. POLE HAS 16 FLUTES WITH AN 11 GAUGE WALL. MINIMUM 12 EPA @ 80 MPH, 1.3 GF.

MANUFACTURER: MOUNTAIN STATES LIGHTING
PART # 28RTSF-8/4-SGL/DBL2BARM-GALVBK


FINISH BLACK RAL9017 PAINT OVER GALVANIZE

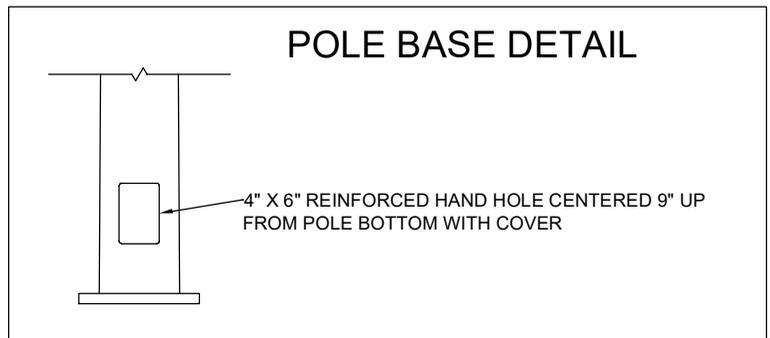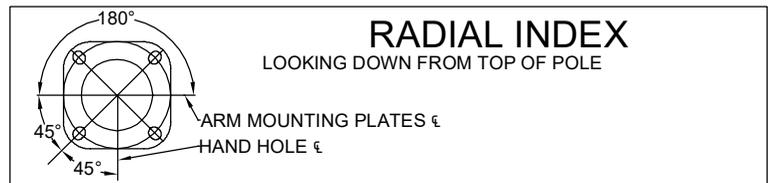

REVISIONS:			
MOUNTAIN STATES LIGHTING		P.O. Box 449 Conifer, CO 80433 Phone 303-838-4430 Fax 303-838-4439	
JOB NAME: <i>Xcel 216674 28' Tapered Fluted Steel, DBL,BK</i>			
SCALE: <i>NTS</i>	DATE: <i>10/15/2015</i>	DRAWN BY: <i>GAJ</i>	DRAWING NUMBER: <i>XL-216674-28TFSEV-BK</i>
REP: <i>Mountain States</i>		QUOTE #:	DIST.:

MANUFACTURER: MOUNTAIN STATES LIGHTING
 PART# USA6'/24R2.40DSGLSCRBSA-BK9017
 FINISH TO BE BLACK RAL9017

XCEL PRODUCT CODE: # 216705

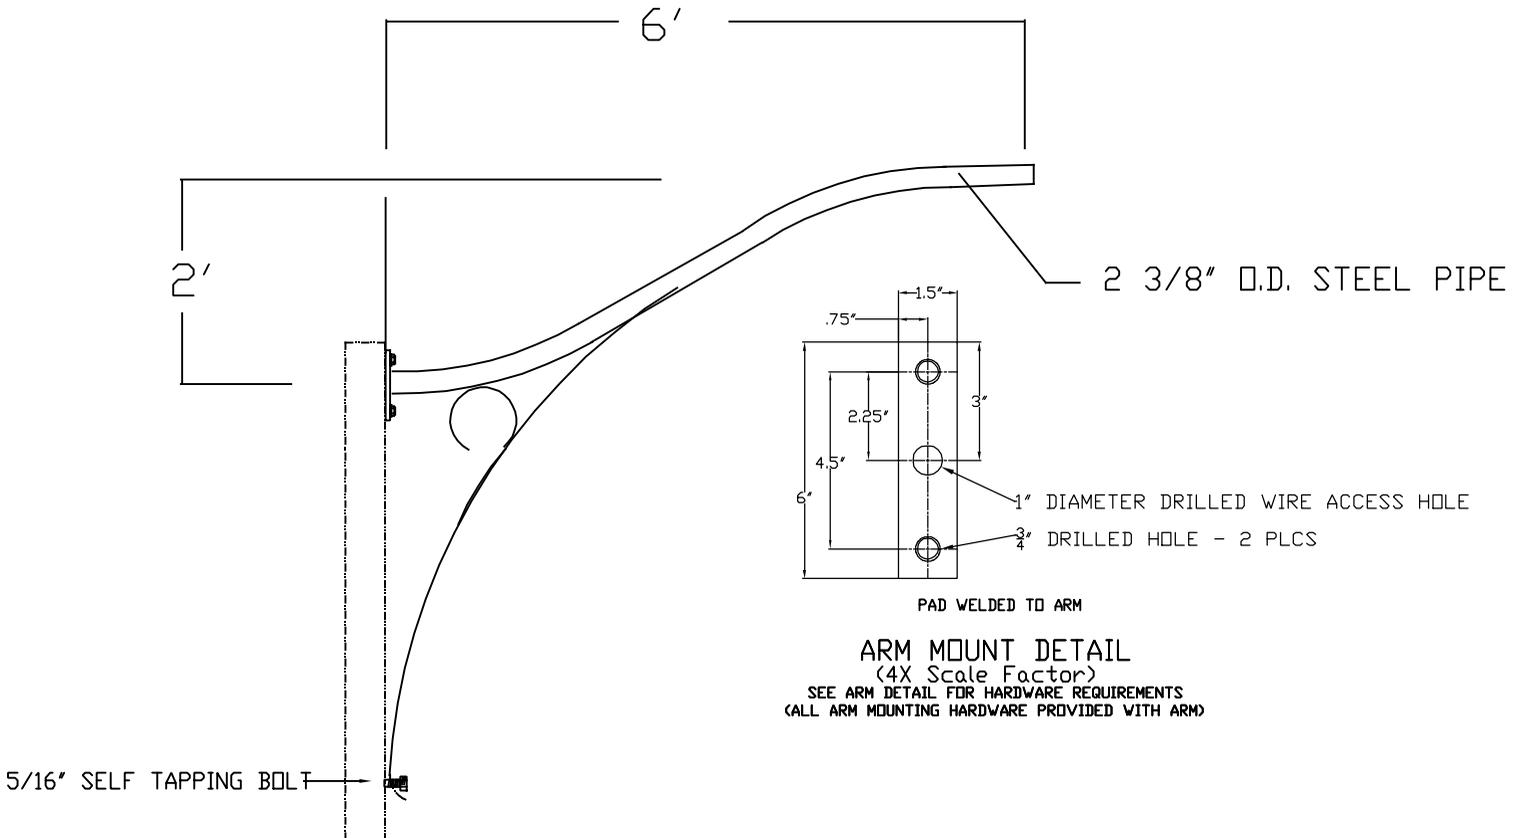


DESCRIPTION OF ITEM:

Mountain States Lighting
 6' Long 2" Sch 40 Pipe Steel Upsweep Decorative Arm
 with single scroll. 2 bolt mounting.

REVISIONS:			
MOUNTAIN STATES LIGHTING		P.O. Box 449 Conifer, CO 80433 Phone 303-838-4430 Fax 303-838-4439	
JOB NAME: <i>Evans 216705 BK Upsweep Arm with Scroll</i>			
SCALE: NTS	DATE: 12-04-19	DRAWN BY: GAJ	DRAWING NUMBER: 6'US-XL-216705-11/15
REP: Mountain States		QUOTE #:	DIST.:

XCEL PRODUCT CODE # 216680

NEEDS TO FIT 8" POLE DIAMETER

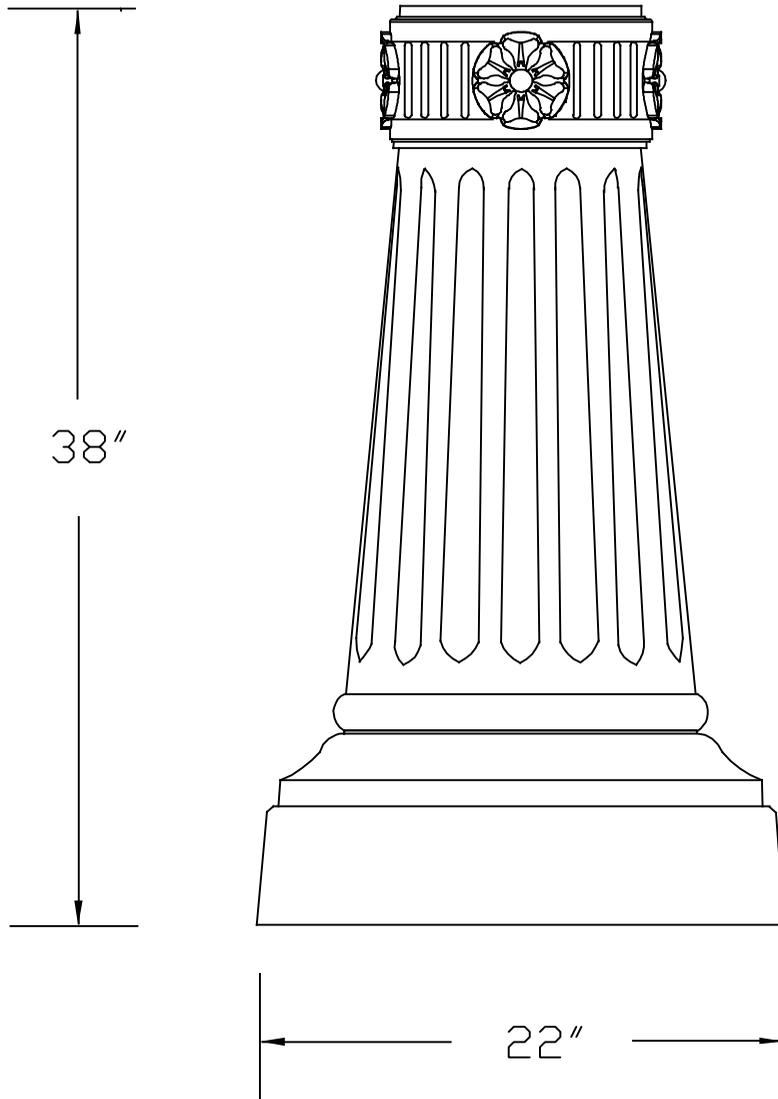

MADISON STYLE 22"
MOUNTAIN STATES LIGHTING
HIGH DENSITY ELASTOMER TWO-PIECE
WRAPAROUND, DECORATIVE BASE

FINISH: BLACK – RAL9017

BASE BY MOUNTAIN STATES
PART# MAD-22"WX38"H-HDEB-8"OD-BK9017
HIGH DENSITY ELASTOMER DECORATIVE
BASE, DENSITY OF 71LBS PER CUBIC
FOOT, PAINTED BLACK-RAL9017 WITH A
MODIFIED URETHANE NON-CORROSIVE COATING
(STAYS FLEXIBLE OVER TIME W/MAX ADHESION)
BASE TO BE AN AVERAGE OF 3/4" THICK

REVISIONS:			
MOUNTAIN STATES LIGHTING		P.O. BOX 449 Canonifer, Co 80433 Phone 303-838-4430 Fax 303-838-4439	
JOB NAME: EVANS MADISON BASE 22"			
SCALE: NTS	DATE: 12-04-19	DRAWN BY: GAJ	DRAWING NUMBER: 22"MAD-216880 BK-2/13
REP: Mountain States		QUOTE #:	DIST:

LUMINAIRE SPECIFICATIONS

CATALOGUE NO.: 1005641


QUANTITY:
 OPTICAL DESIGN: FLAT ARRAY ACRYLIC DEEP DISH
 IES CLASS.: TYPE III
 INPUT WATTAGE: 120W
 LIGHT SOURCE: SOLID STATE LIGHTING
 CCT: 3000K
 LINE VOLTAGE: 120:277V
 PAINT: Black
 OPTIONS: R-STYLE ADAPTOR

OPTIONS

QUICK DISCONNECT

NOTE:

1. QUICK DISCONNECT - 7'(12 GAUGE) POWER LEADS (BLACK, WHITE, GREEN) AND 7' DIMMING CONTROL LEADS (GREY, VIOLET) TO BE SUPPLIED
2. ADD RED LOCTITE TO SET SCREW FOR ADAPTOR
3. PIPE SEALER TO BE USED ON ALL N.P.T THREADED COMPONENTS
4. XCEL ANSI LABEL TO BE LOCATED ON THE HOUSE SIDE OF FIXTURE HOUSING - 3 1/16" X 3 1/16" LABEL
5. SPD'S ARE TO FAIL OPEN AS PER XCEL ENERGY'S SPECIFICATIONS

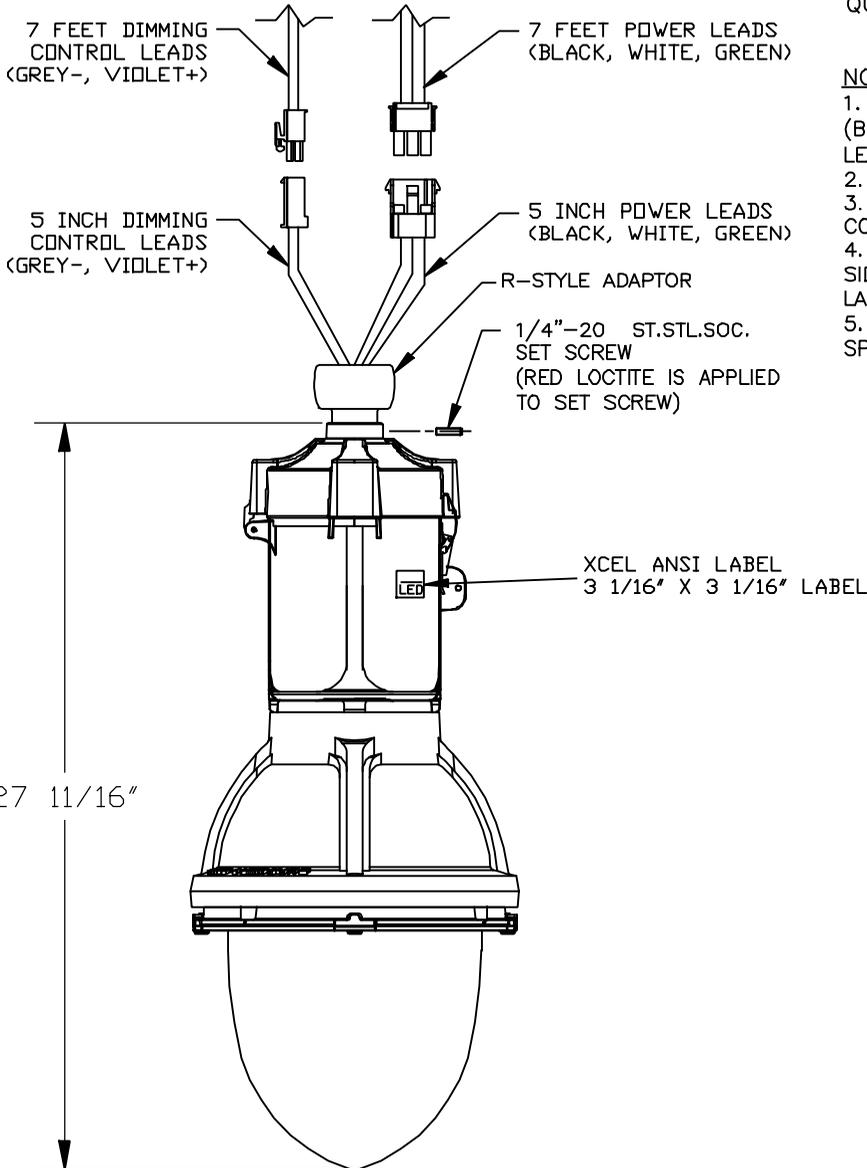

REVISIONS:			
MOUNTAIN STATES LIGHTING		P.O. Box 449 Conifer, CO 80433 Phone 303-838-4430 Fax 801-605-9058	
JOB NAME: 28' Pole LUMINAIRE 120W LED			
SCALE: NTS	DATE: 12-4-19	DRAWN BY: GAJ	DRAWING NUMBER: EVANS K704 120W LED
REP: Mountain States		QUOTE #:	DIST.: